

MHT

One Way Road Restriction & Flagged Truck Access


Not Drawn To Scale.
Subject To Field Adjustments.
All Devices Will Conform To MUTCD

NOTE:
No Parking Signs Will Be Placed 24 Hours In Advance Of Work Activity.

SUMMARY OF DEVICES

- 7 - Road Work Ahead
- 3 - Road Closed Ahead
- 3 - Flagger Ahead
- 1 - Type 3 Barricade/
Road Closed To Thru Traffic/Detour Left
- 2 - Type 3 Barricade/
Road Closed To Thru Traffic/Detour Right
- 35 - No Parking
- 1 - Flagger

		3537 Delgany St. Denver, CO. 80218-3617 Ph: 303.298.8407
<h2>DENVER</h2>		
Location: 29th Ave. & Fenton St.		
Contractor: Gamey Construction	Contact: Mike Moore	
Traffic Control Contractor: Roadsafe Traffic Systems	Prepared By: Glenn Hines	
Date: 10-13-14	Sheet Number: 1	

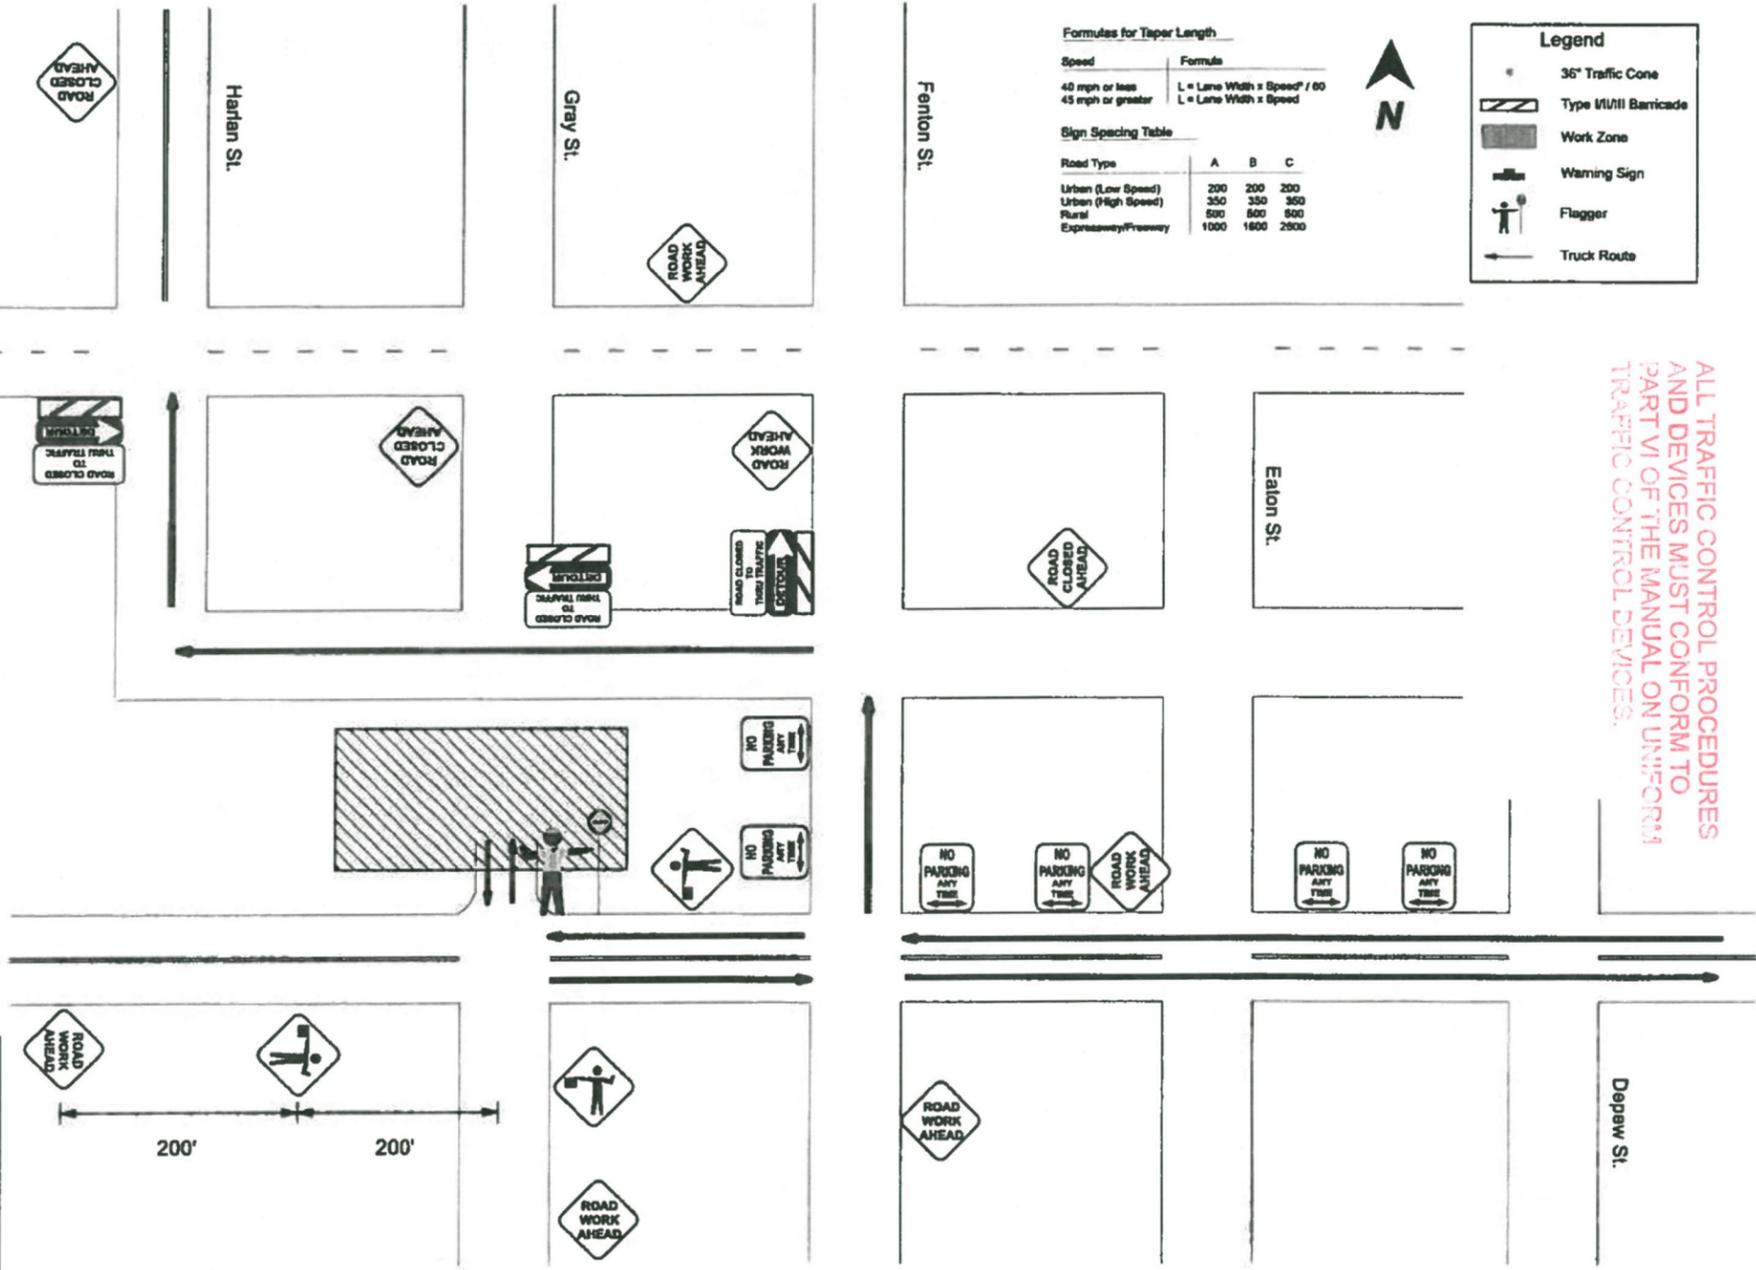

Formulas for Taper Length

Speed	Formula
40 mph or less	$L = \text{Lane Width} \times \text{Speed} / 60$
45 mph or greater	$L = \text{Lane Width} \times \text{Speed}$

Sign Spacing Table

Road Type	A	B	C
Urban (Low Speed)	200	200	200
Urban (High Speed)	350	350	350
Rural	500	500	500
Expressway/Freeway	1000	1600	2500


Legend

- 36" Traffic Cone
- Type III/III Barricade
- Work Zone
- Warning Sign
- Flagger
- Truck Route

ALL TRAFFIC CONTROL PROCEDURES AND DEVICES MUST CONFORM TO PART VI OF THE MANUAL ON UNIFORM TRAFFIC CONTROL DEVICES.


City of Wheat Ridge
 Public Works Engineering

 Approved _____ Date 10/20/15
 Subject to Field Inspections

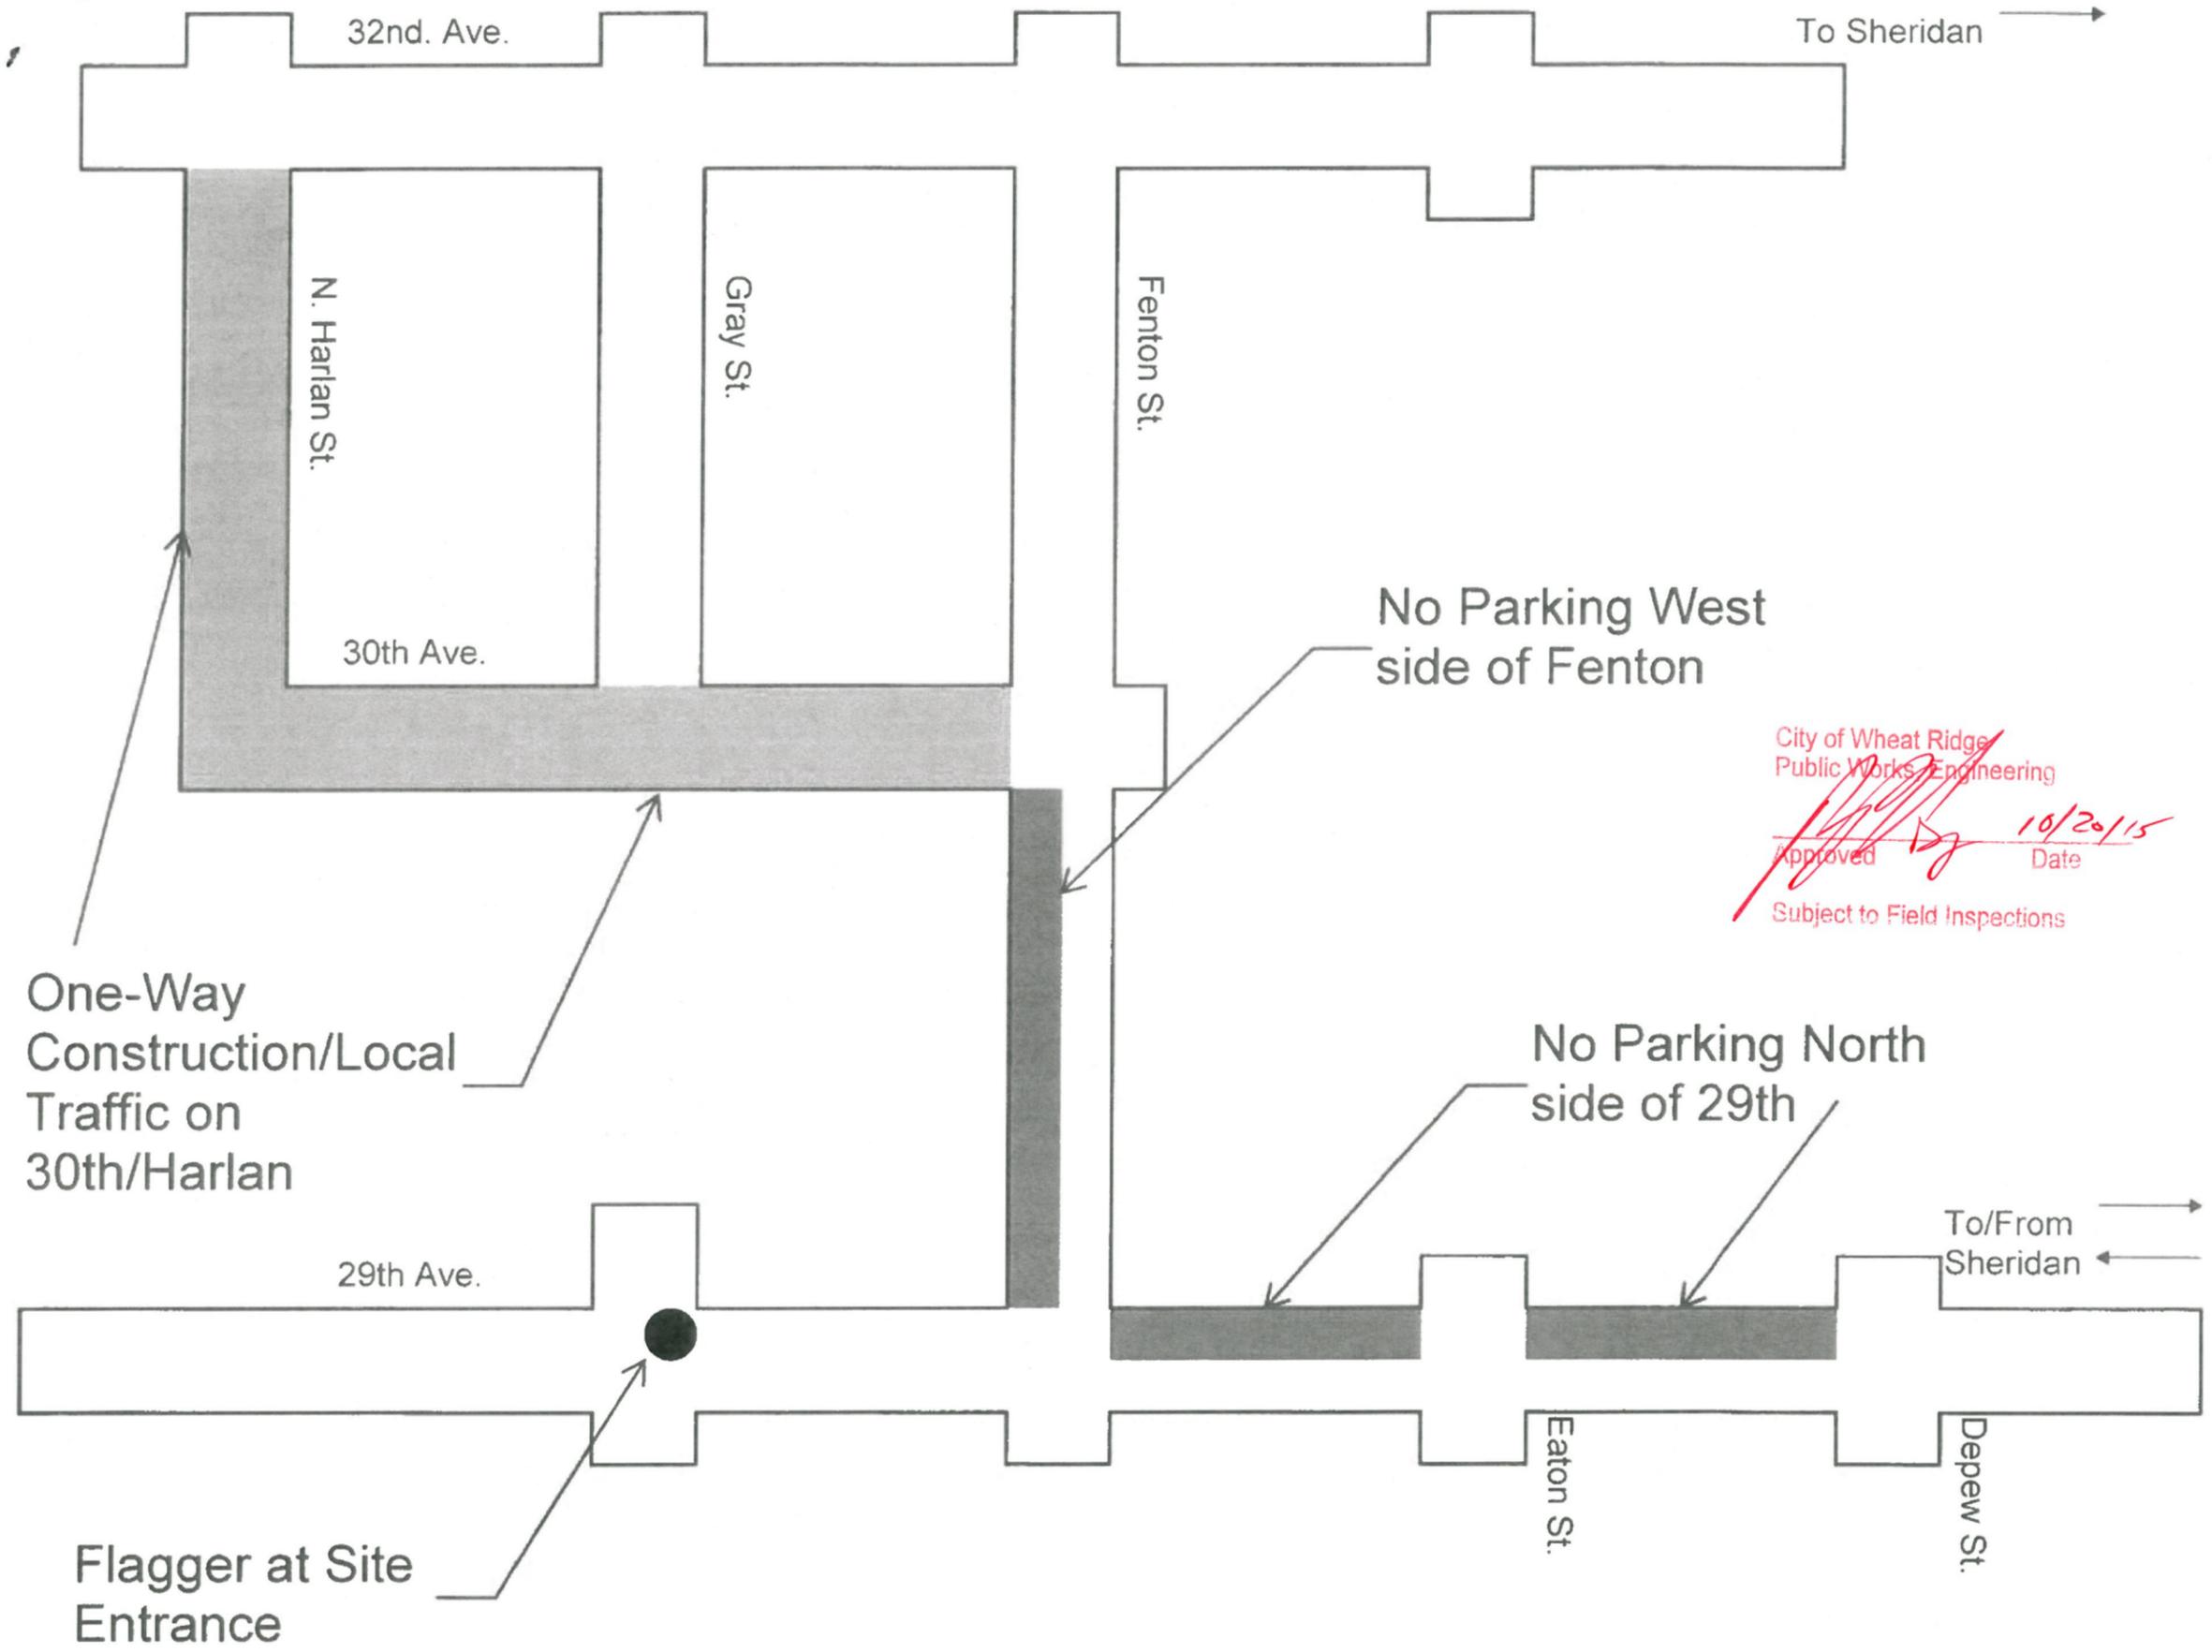

City of Wheat Ridge
 Public Works Engineering
[Signature]
 Approved _____ Date 10/20/15
 Subject to Field Inspections

ALL TRAFFIC CONTROL PROPOSALS AND DEVICES MUST CONFIRM TO PART VI OF THE MANUAL ON TRAFFIC CONTROL DEVICES

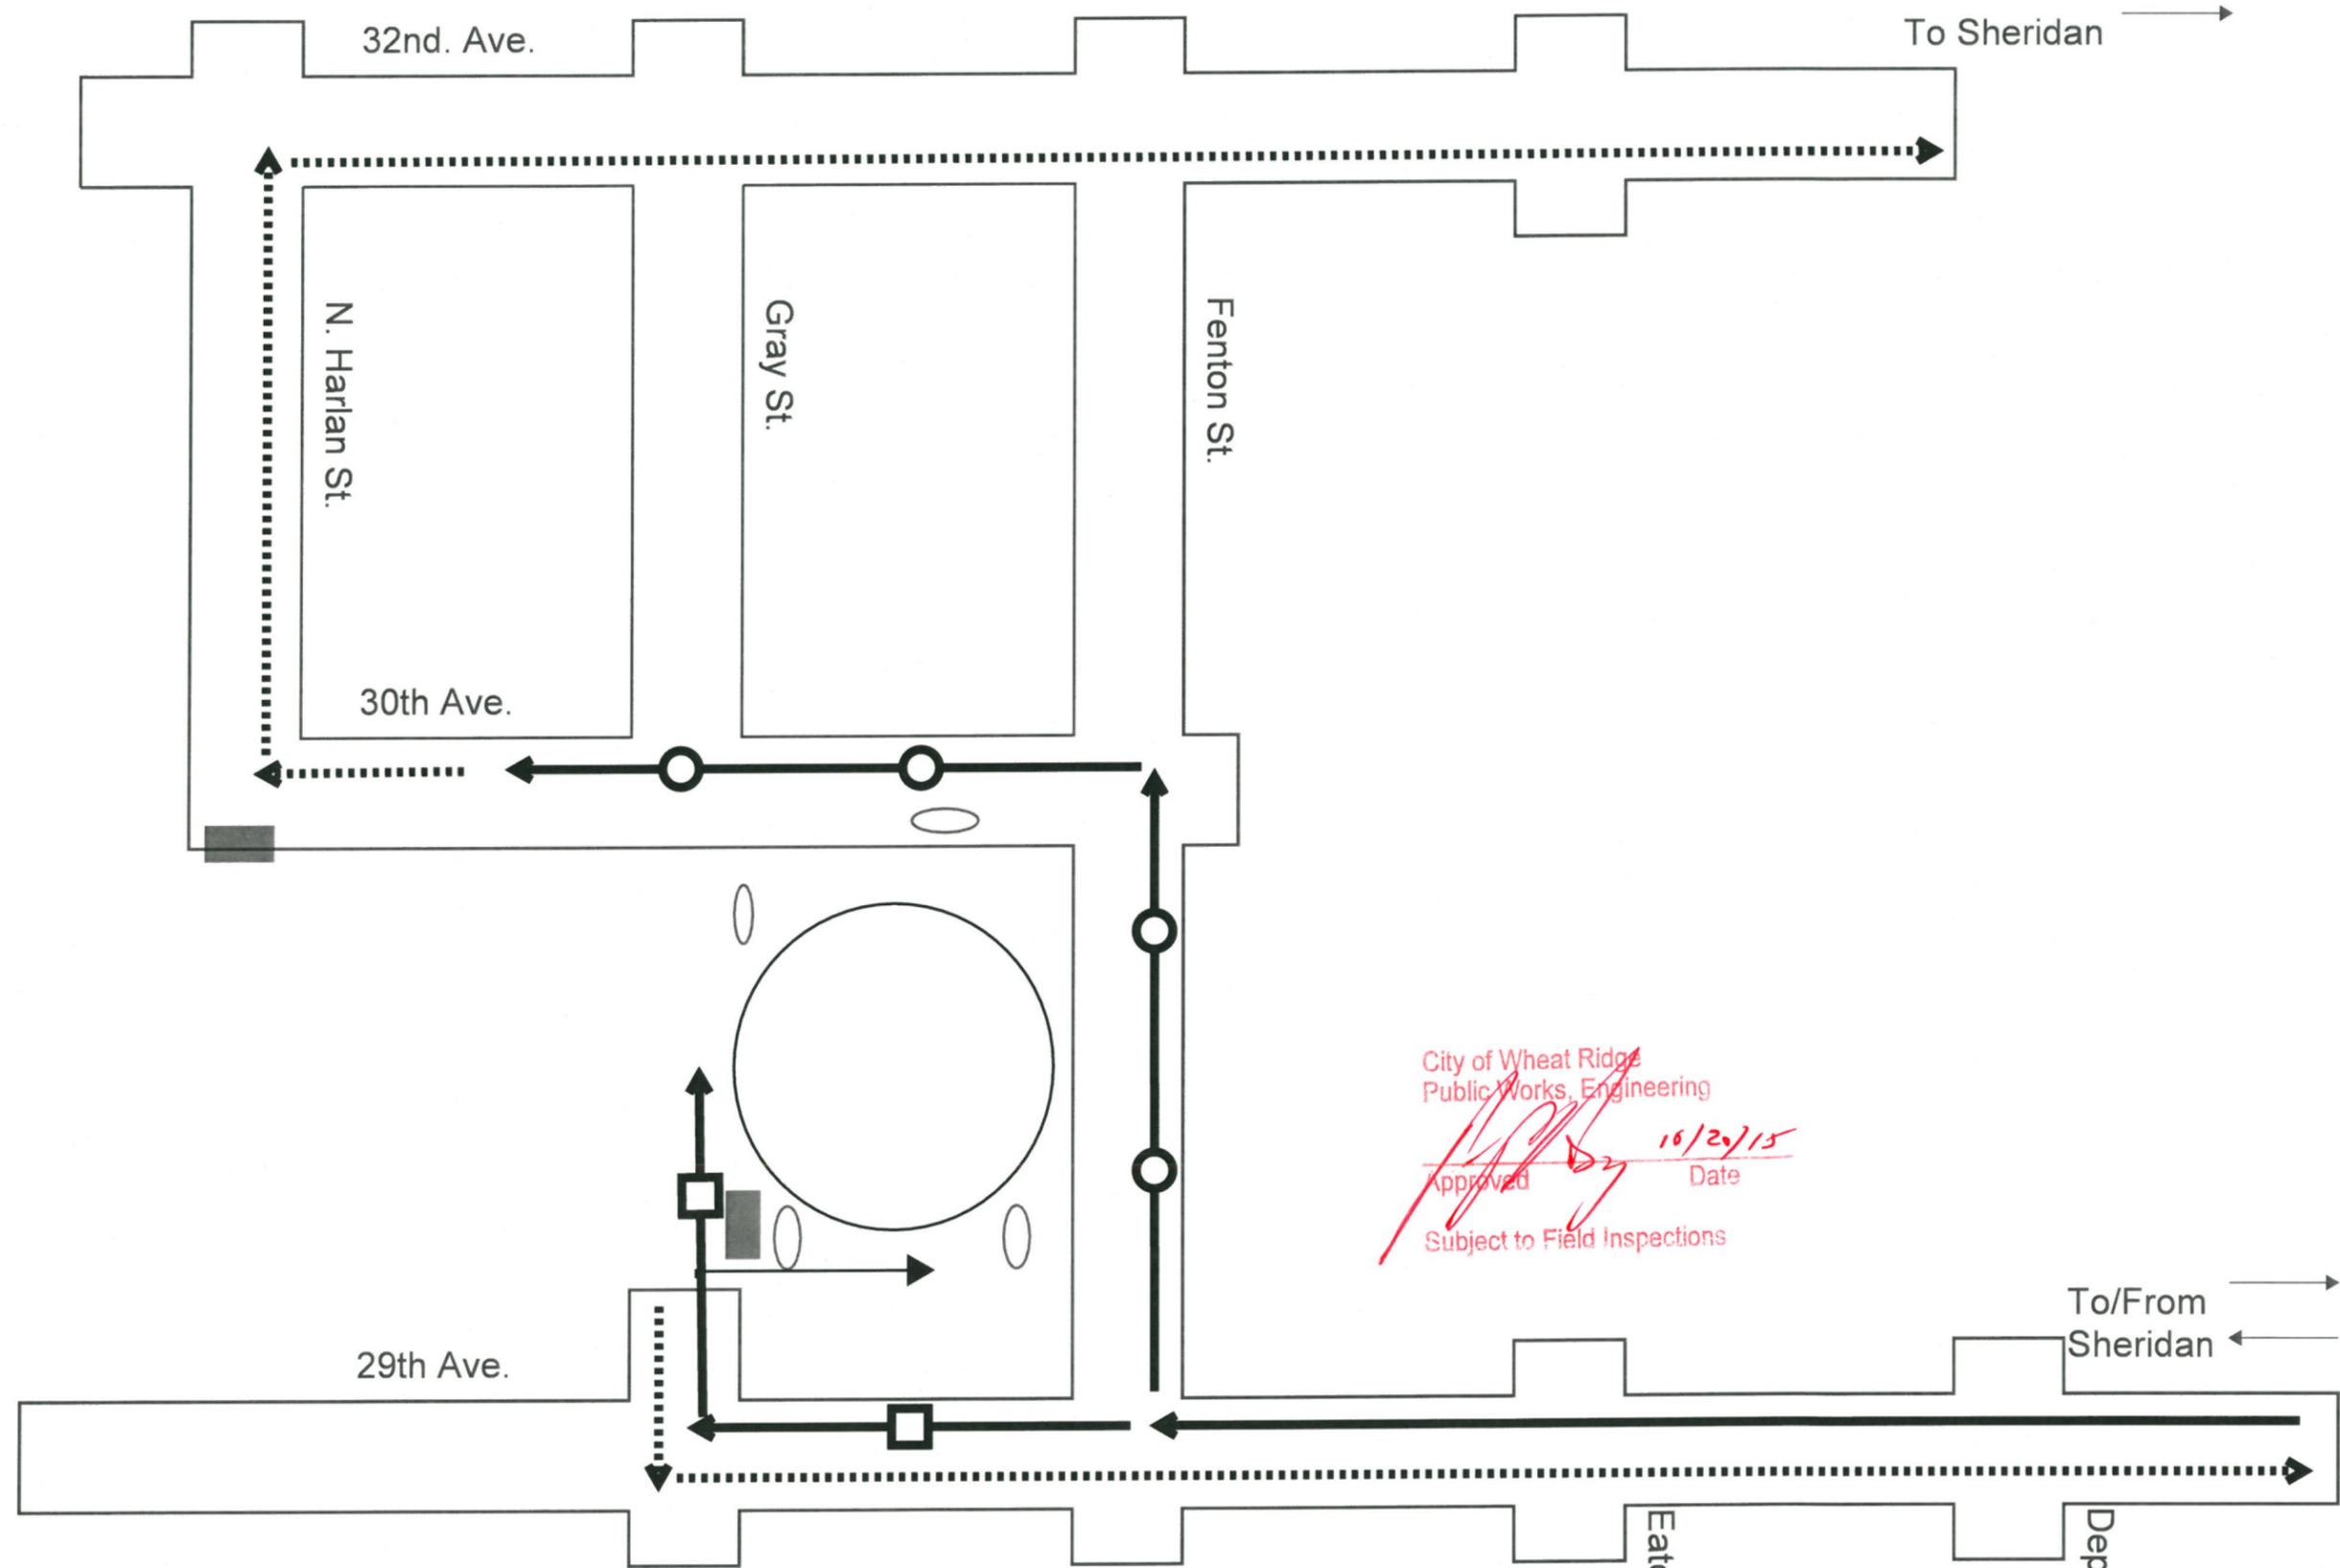

City of Wheat Ridge
 Public Works, Engineering
 Approved *[Signature]* Date 10/29/15
 Subject to Field Inspections

- | | | | |
|--|--------------------------------------|--|---------------------|
| | All Loaded Truck Traffic | | Concrete Washout |
| | 30th Ave Pump In-Bound Truck Traffic | | Concrete Pump Truck |
| | On-Site Pump In-Bound Truck Traffic | | |
| | Out-Bound Truck Traffic | | |